




Symbol	Description	Date	Approved

U.S. ARMY ENGINEER DISTRICT CORPS OF ENGINEERS	Designed By:	Date: 7/21/2016
	Drawn By:	File No.
	Checked By:	U.S.O. Sheet File Name:
	Reviewed By:	Specification Number:

Sheet Reference Number
34 of 223

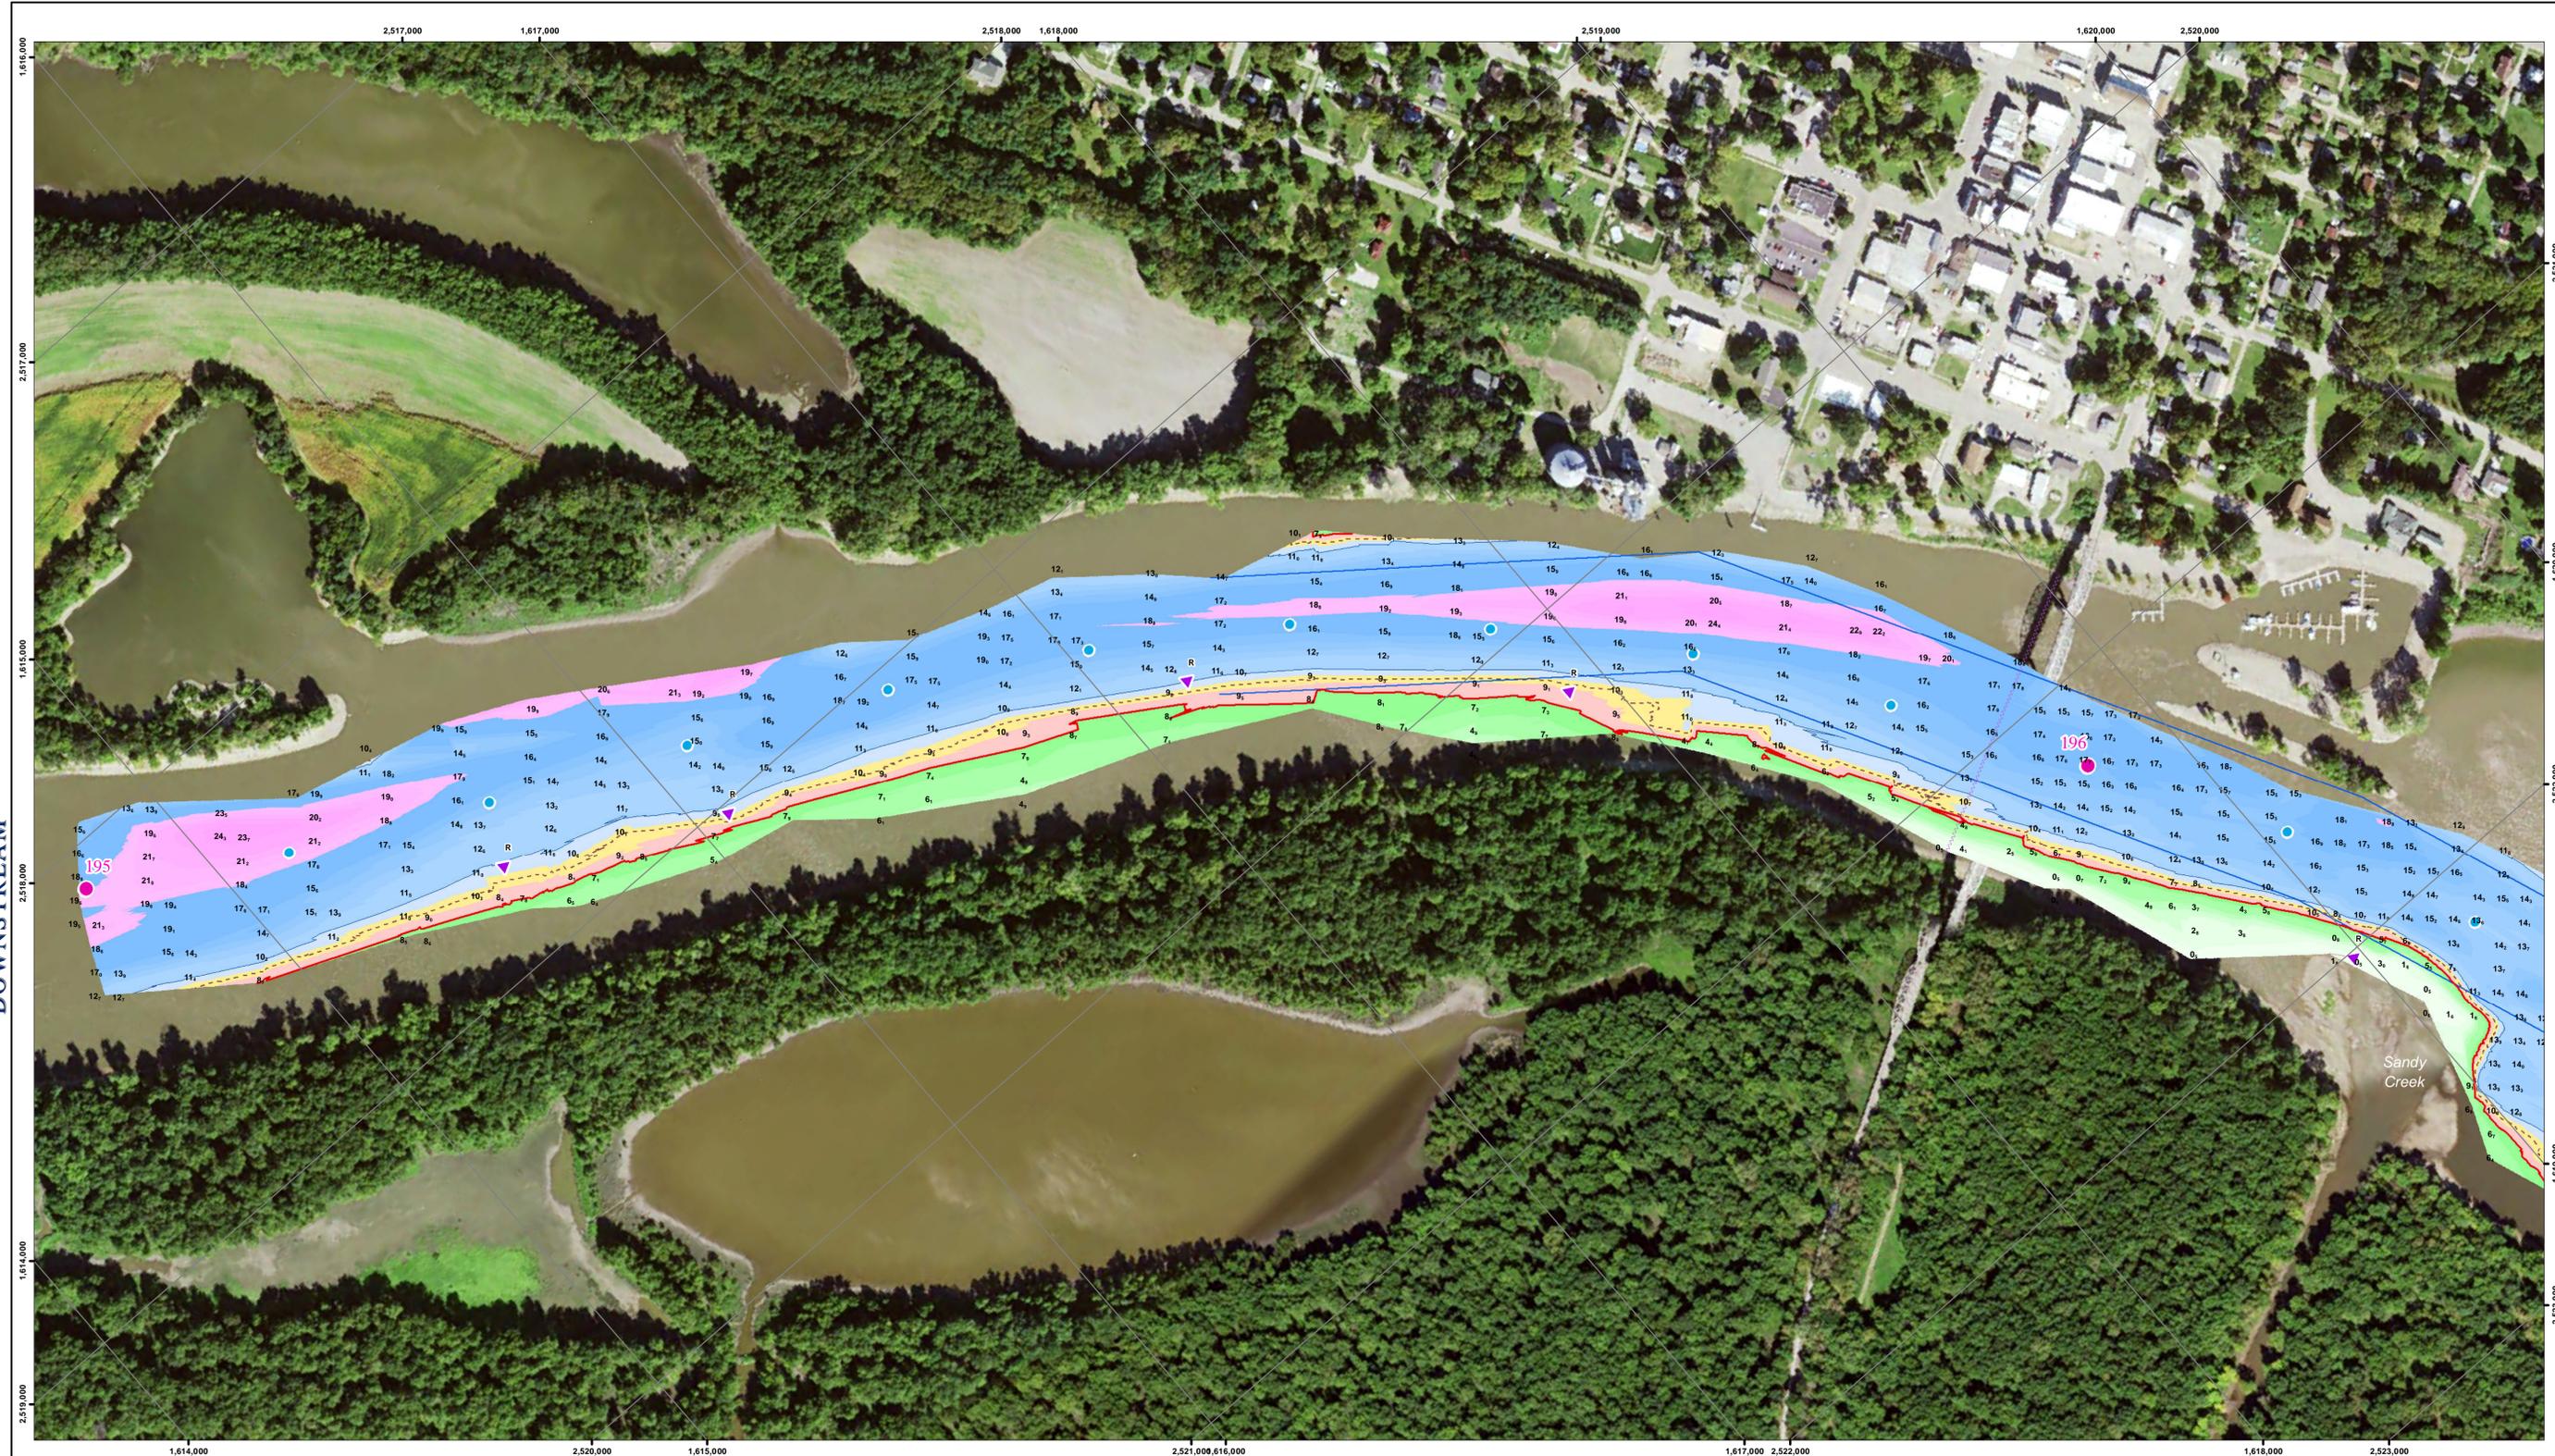

DOWNSTREAM


UPSTREAM

NOTES:
 Survey Date: JulY 19, 2016
 Conducted by: Steve G, Lee S

 Survey Vessel: Launch Coot
 Flat Pool: 440'
 Water Surface: 441.8
 Stage: +1.8
 Downstream Gage: NA
 Upstream Gage: Henry RM 196.1

Horizontal Projection: State Plane, NAD 1983
 Illinois West - 1202, U.S. Survey Feet
 Vertical Datum: NGVD 1929 U.S. Survey Feet.
 Imagery: 2015 USDA NAIP


The information depicted on this map represents the results of a survey conducted on the date indicated and can only be considered to represent the general condition existing at that time.

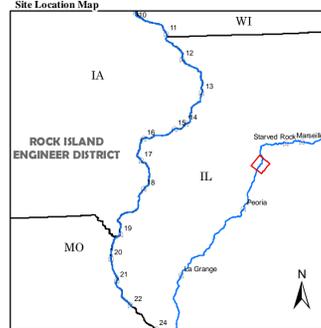

- Depth (Ft)**
 - 10'
 - 0'
 - 1'
- River Mile**
 - Mile
 - Tenth
- River Features**
 - Wing Dam Location
- Lights**
 - Green
 - Red
 - White
 - Yellow
- Daybeacon**
 - NR: Rhombus, Red and White
 - NG: Rhombus, Green and White
 - SG: Square, Green
 - TR: Triangle, Red
- Lateral Buoys**
 - Green
 - Red
- Caution Areas**
 - Submerged Pipeline
 - Submerged Pipe Area
 - Submerged Cable
 - Submerged Cable Area



**US ARMY CORPS OF ENGINEERS
 ROCK ISLAND DISTRICT
 CEMVR - OD-T
 WATERWAY: ILLINOIS WATERWAY
 POOL: Peoria
 REACH: Henry Island Upper to Henry
 REACH MILES: 195 to 196.2
 SURVEY TYPE: Condition**

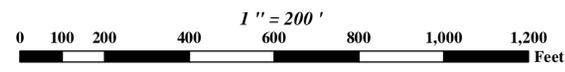

SURVEYED RIVER MILES: 195.0-196.5

Processed in ArcGIS by: Missi Brown 7/21/2016
 Document Name: IW_24_IWW_20160719_PE_19501965_16A

