


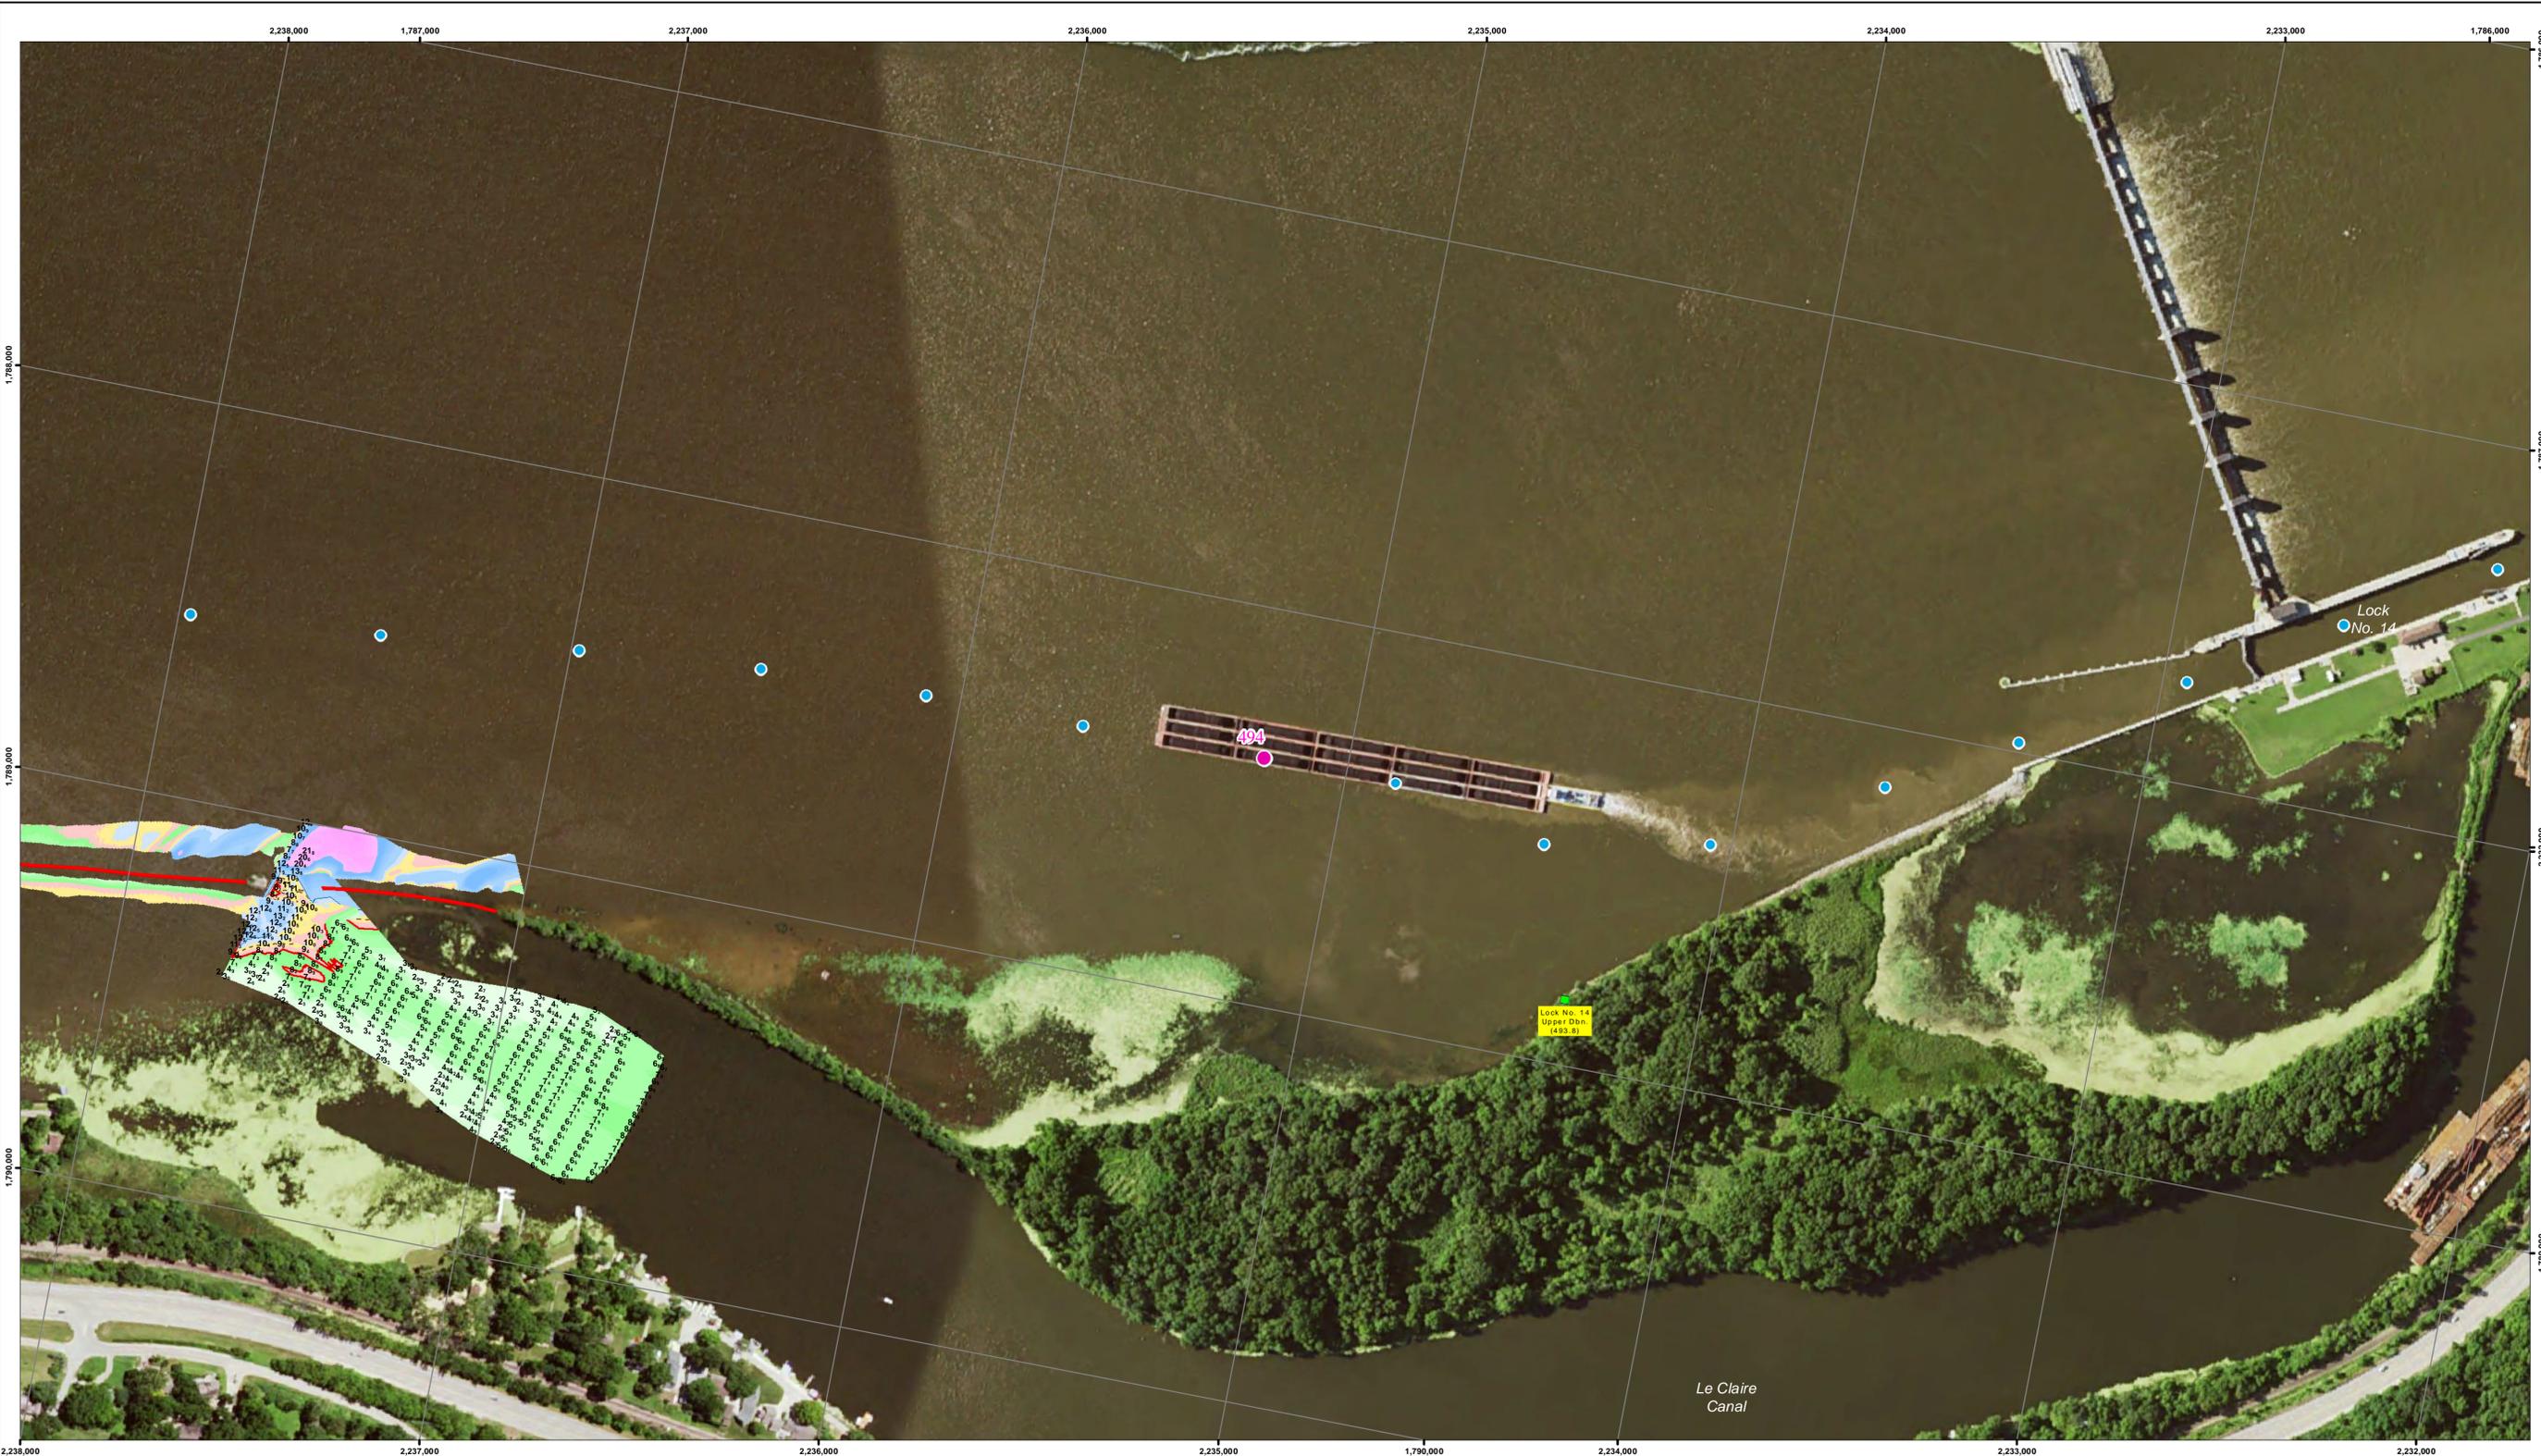

Symbol	Description	Date	Approved

U.S. ARMY ENGINEER DISTRICT CORPS OF ENGINEERS	Designed By:	Date: 6/28/2016
	Drawn By:	File No.:
	Checked By:	U.S.O. Sheet File Name:
	Reviewed By:	Specification Number:

Sheet
Reference
Number
115 of 301





NOTES:
 Survey Date: June 27, 2016
 Conducted by: Cory B. Kenny B

 Survey Vessel: Launch Coot
 Flat Pool: 572
 Water Surface: 572.0
 Stage: +0
 Upstream Gage: Lock 14 Tail RM 493.3
 Downstream Gage: NA

Horizontal Projection: State Plane, NAD 1983
 Illinois West - 1202, U.S. Survey Feet
 Vertical Datum: MSL 1912 U.S. Survey Feet
 Imagery: 2015 USDA NAIP


The information depicted on this map represents the results of a survey conducted on the date indicated and can only be considered to represent the general condition existing at that time.

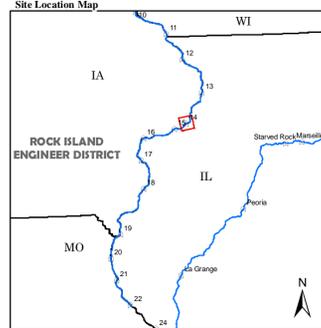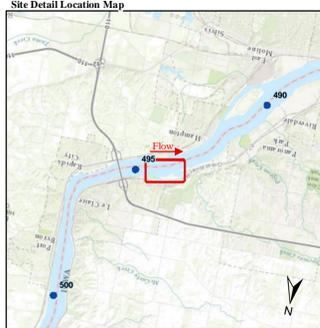

- Depth (Ft)**
 - 10'
 - 0'
 - 5'
 - 10'
 - 11'
 - 20'
 - 30'
 - 50'
- River Mile**
 - Mile
 - Tenth
- River Features**
 - Wing Dam Location
- Lights**
 - Green
 - Red
 - White
 - Yellow
- Daybeacon**
 - NR: Rhombus, Red and White
 - NG: Rhombus, Green and White
 - SG: Square, Green
 - TR: Triangle, Red
- Lateral Buoys**
 - Green
 - Red
- Caution Areas**
 - Submerged Pipeline
 - Submerged Pipe Area
 - Submerged Cable
 - Submerged Cable Area



US ARMY CORPS OF ENGINEERS
 ROCK ISLAND DISTRICT
 CEMVR - OD-T
 WATERWAY: UPPER MISSISSIPPI RIVER
 POOL: 14
 REACH: Lock and Dam 14 Upper
 REACH MILES: 493.2 to 494.7
 SURVEY TYPE: CONDITION

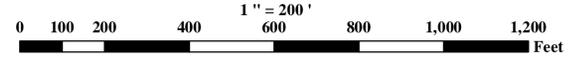

SURVEYED RIVER MILES: 494.0-494.5

UPSTREAM

DOWNSTREAM