


UPSTREAM

DOWNSTREAM

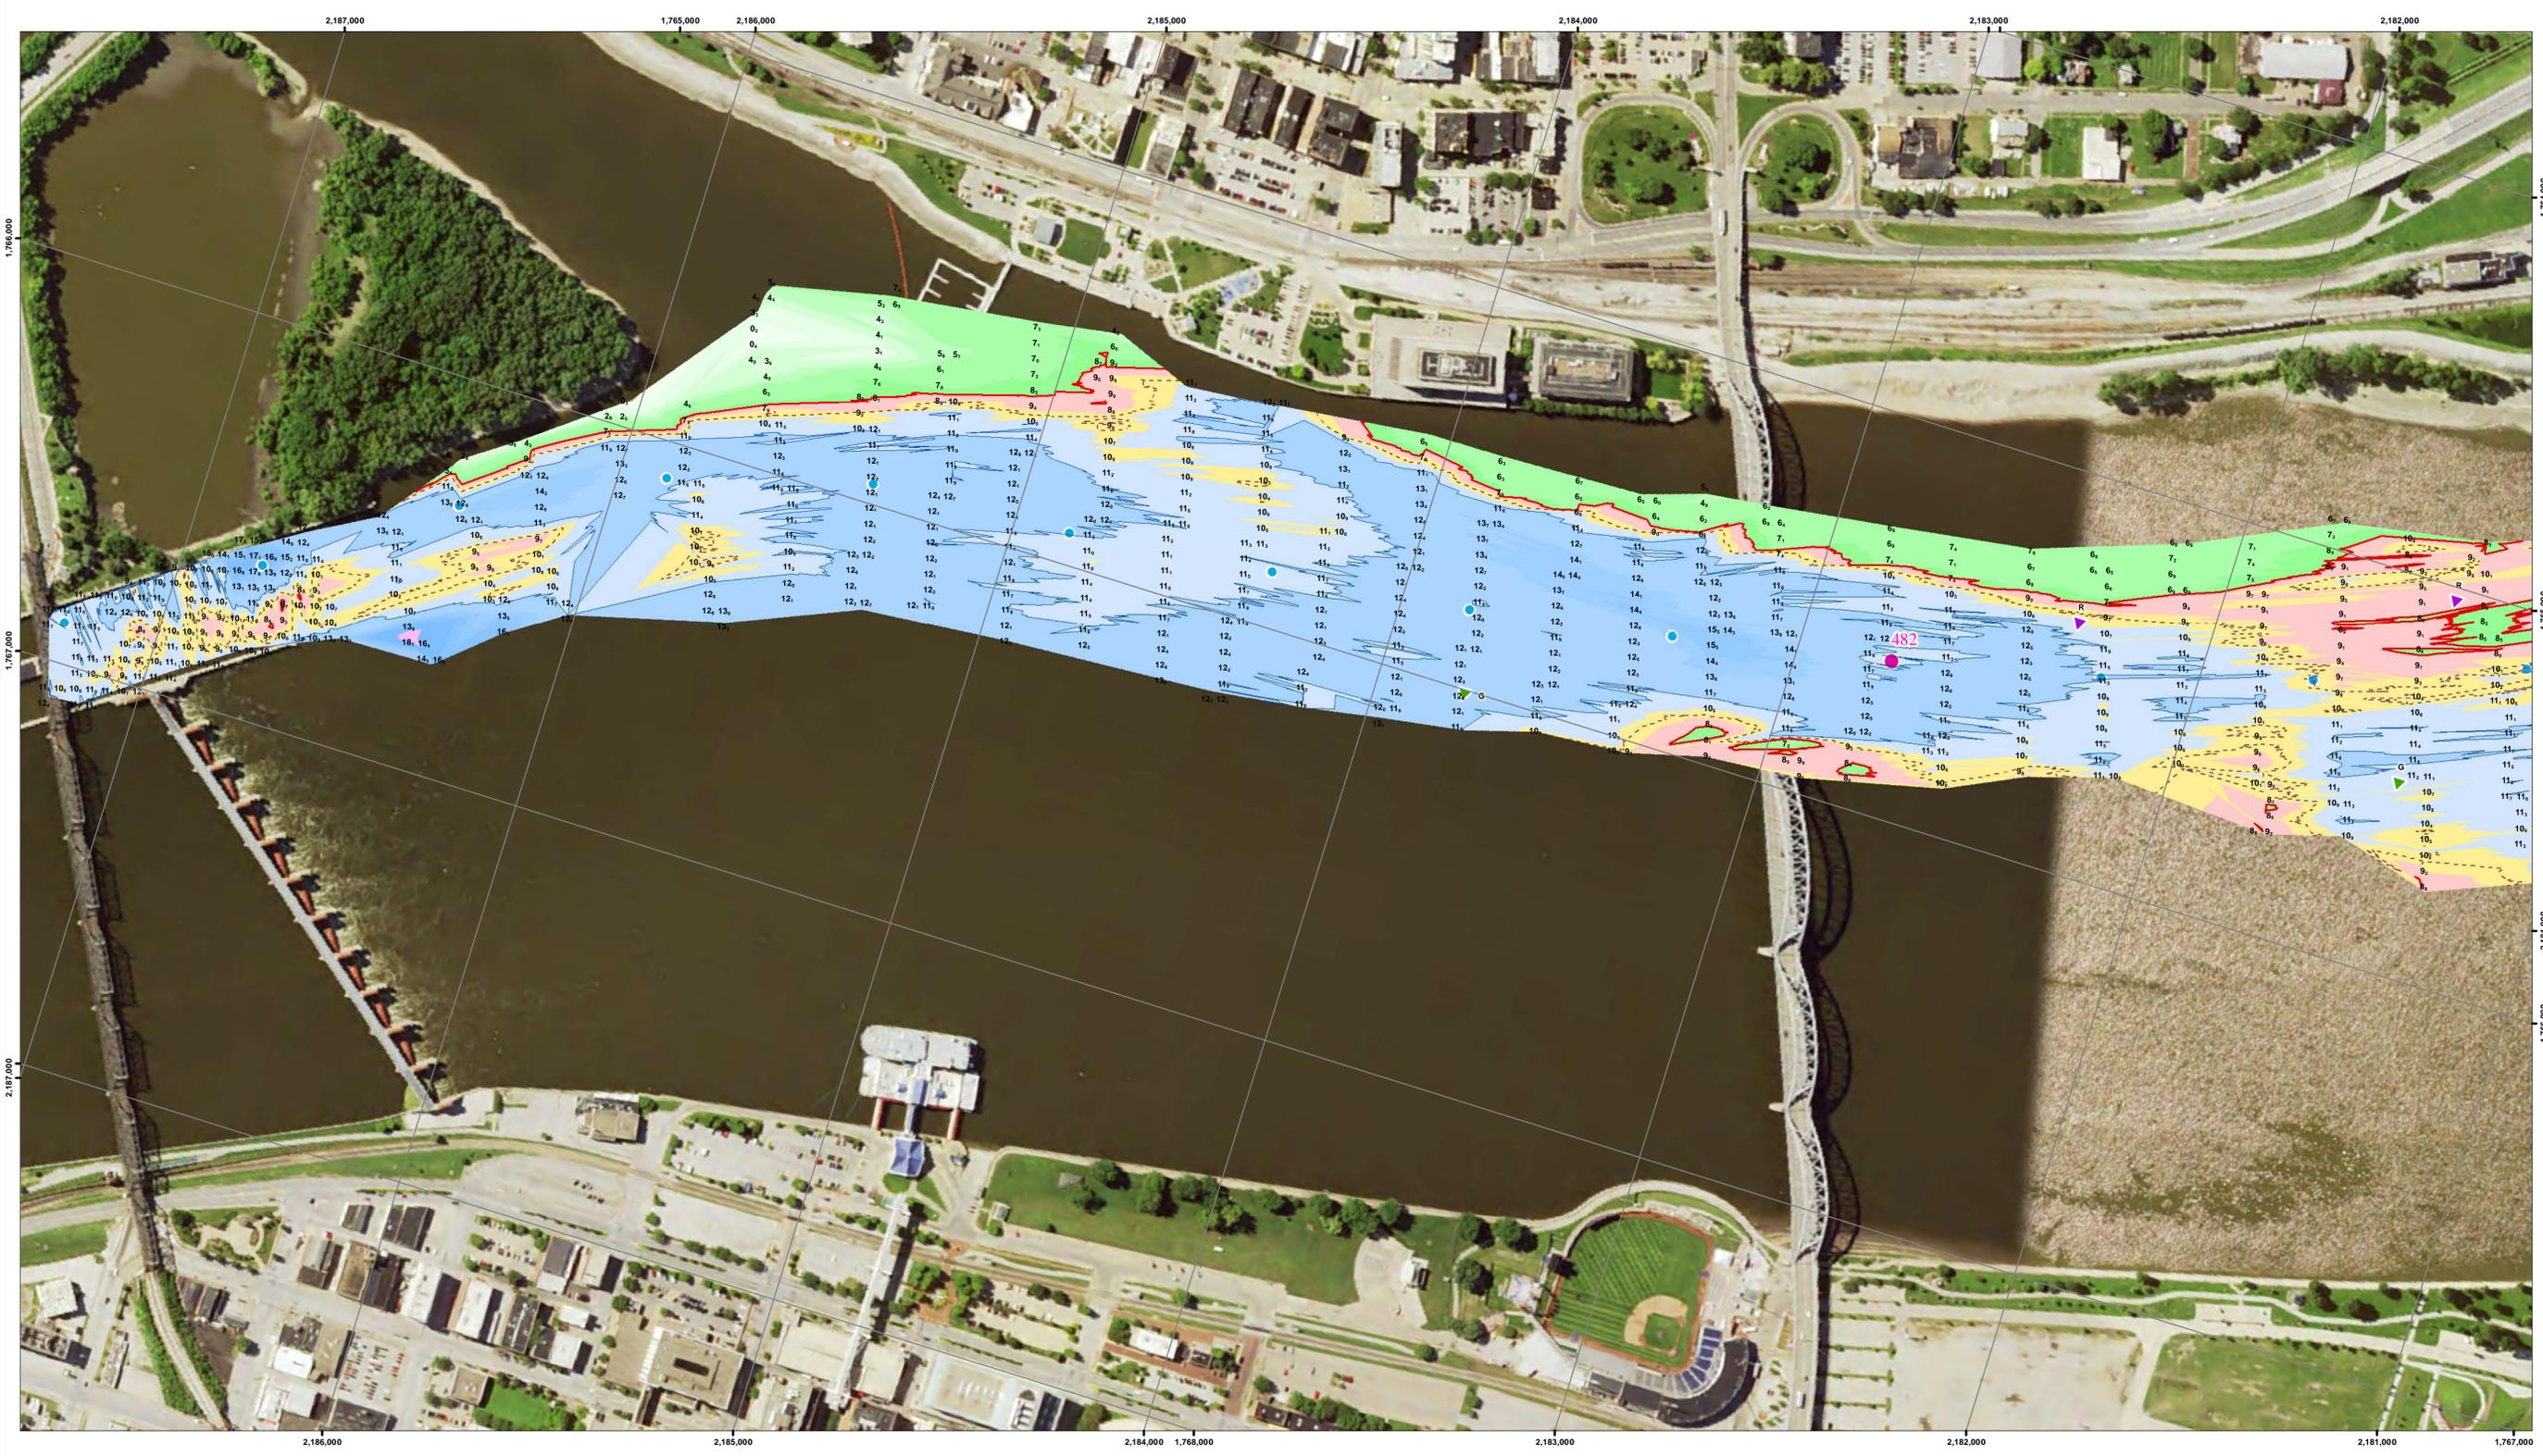

Map Document Grid # (1000' x 1000')	Symbol	Description	Date	Approved

U.S. ARMY ENGINEER DISTRICT CORPS OF ENGINEERS	Designed By: Drawn By: Checked By: Reviewed By:	Date: 6/29/2016 File No.: U.S.O. Sheet File Name: Solicitation Number:
---	--	---


Sheet Reference Number
126 of 301

NOTES:
 Survey Date: June 27, 2016
 Conducted by: Cory B. Kenny B


 Survey Vessel: Launch Coot
 Flat Pool: 545
 Water Surface: 551.7
 Stage: +6.7
 Upstream Gage: Lock 15 Tail RM 482.9
 Downstream Gage: Fairport RM 463.5

Horizontal Projection: State Plane, NAD 1983
 Illinois West - 1202, U.S. Survey Feet
 Vertical Datum: MSL 1912 U.S. Survey Feet.
 Imagery: 2015 USDA NAIP


The information depicted on this map represents the results of a survey conducted on the date indicated and can only be considered to represent the general condition existing at that time.

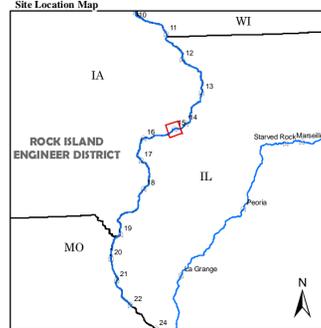

- Depth (Ft)**
 - 10'
 - 0'
 - 1'
- River Mile**
 - Mile
 - Tenth
- River Features**
 - Wing Dam Location
- Lights**
 - Green
 - Red
 - White
 - Yellow
- Daybeacon**
 - NR: Rhombus, Red and White
 - NG: Rhombus, Green and White
 - SG: Square, Green
 - TR: Triangle, Red
- Lateral Buoys**
 - Green
 - Red
- Caution Areas**
 - Submerged Pipeline
 - Submerged Pipe Area
 - Submerged Cable
 - Submerged Cable Area

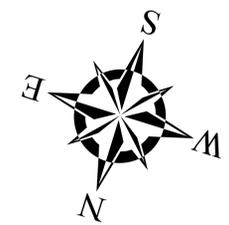

US ARMY CORPS OF ENGINEERS
 ROCK ISLAND DISTRICT
 CEMVR - OD-T
 WATERWAY: UPPER MISSISSIPPI RIVER
 POOL: 16
 REACH: Crescent Bridge to Lock and Dam 15 Lower
 REACH MILES: 481.7 to 482.9
 SURVEY TYPE: CONDITION

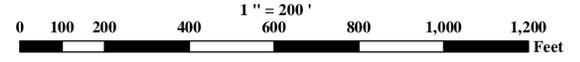


SURVEYED RIVER MILES: 481.4-482.9



Symbol	Description	Date	Approved

U.S. ARMY ENGINEER DISTRICT CORPS OF ENGINEERS	Designed By: Drawn By: Checked By: Reviewed By:	Date: 6/29/2016 File No.: U.S.O. Sheet File Name: Specification Number:
---	--	--


Sheet Reference Number
127 of 301

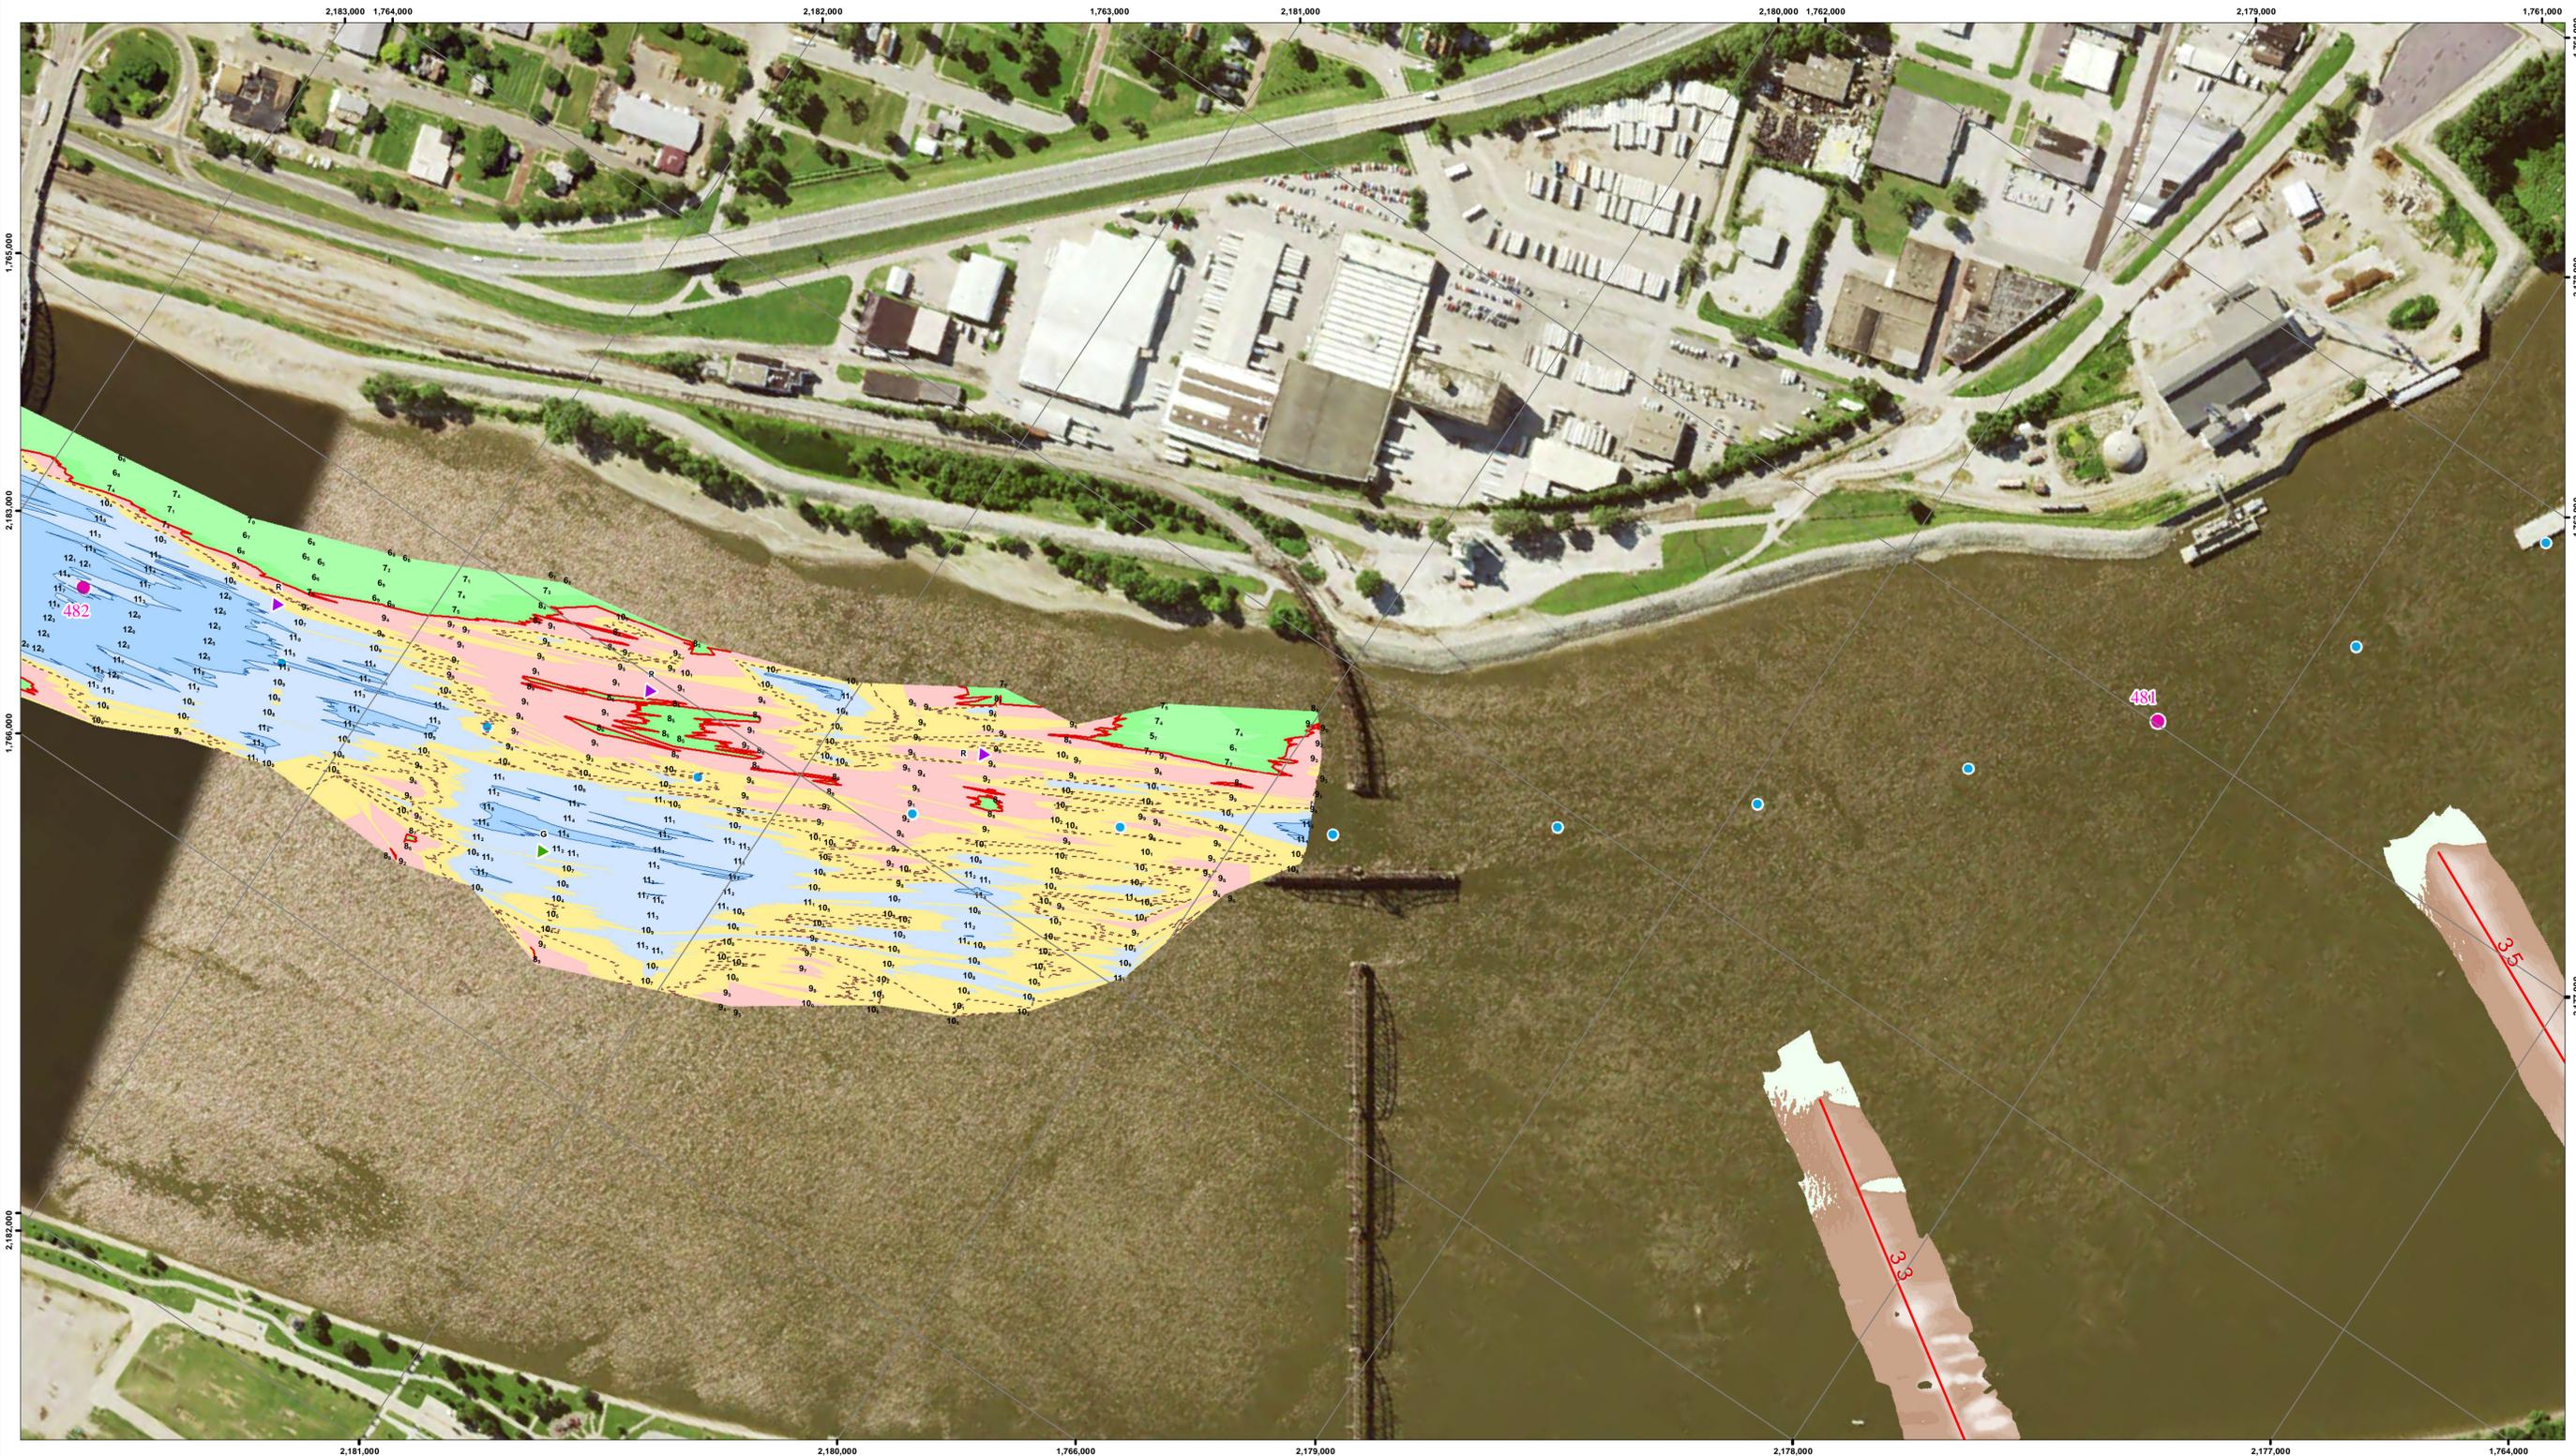

NOTES:
 Survey Date: June 27, 2016
 Conducted by: Cory B. Kenny B
 Survey Vessel: Launch Coot
 Flat Pool: 545
 Water Surface: 551.7
 Stage: +6.7
 Upstream Gage: Lock 15 Tail RM 482.9
 Downstream Gage: Fairport RM 463.5

Horizontal Projection: State Plane, NAD 1983
 Illinois West - 1202, U.S. Survey Feet
 Vertical Datum: MSL 1912 U.S. Survey Feet.
 Imagery: 2015 USDA NAIP


The information depicted on this map represents the results of a survey conducted on the date indicated and can only be considered to represent the general condition existing at that time.

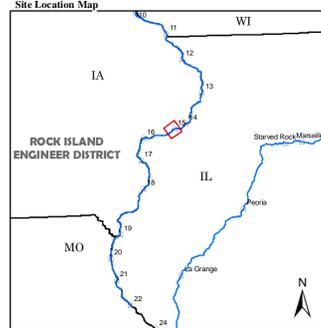

- Depth (Ft)**
 - 10'
 - 0'
 - 10'
 - 20'
 - 30'
 - 50'
- River Mile**
 - Mile
 - Tenth
- River Features**
 - Wing Dam Location
- Lights**
 - Green
 - Red
 - White
 - Yellow
- Daybeacon**
 - NR: Rhombus, Red and White
 - NG: Rhombus, Green and White
 - SG: Square, Green
 - TR: Triangle, Red
- Lateral Buoys**
 - Green
 - Red
- Caution Areas**
 - Submerged Pipeline
 - Submerged Pipe Area
 - Submerged Cable
 - Submerged Cable Area



US ARMY CORPS OF ENGINEERS
 ROCK ISLAND DISTRICT
 CEMVR - OD-T
 WATERWAY: UPPER MISSISSIPPI RIVER
 POOL: 16
 REACH: Crescent Bridge
 REACH MILES: 480.8 to 482
 SURVEY TYPE: CONDITION

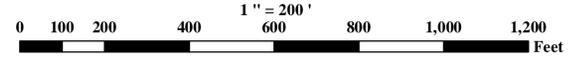

SURVEYED RIVER MILES: 481.4-482.9

UPSTREAM

DOWNSTREAM